


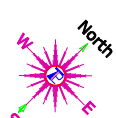

**PROPOSED RESIDENTIAL BUILDING
FOR BHOOMI AND BUILDINGS, CHENNAI**

ADYAR

**SITE CUM GROUND FLOOR PLAN
(AC LAYOUT)**



HVAC DESIGN & CONTRACTOR:




METRO AIRCONN
TOTAL AIR-CONDITIONING SOLUTIONS

METRO AIRCONN
19, SAMBANTHA STREET,
MANDAVEL CHENNAI-28
PHONE:044-2495 6656.
E-MAIL:- design@metroaircon.com

APPROVED FOR CONSTRUCTION:

DATE: 09.11.2016

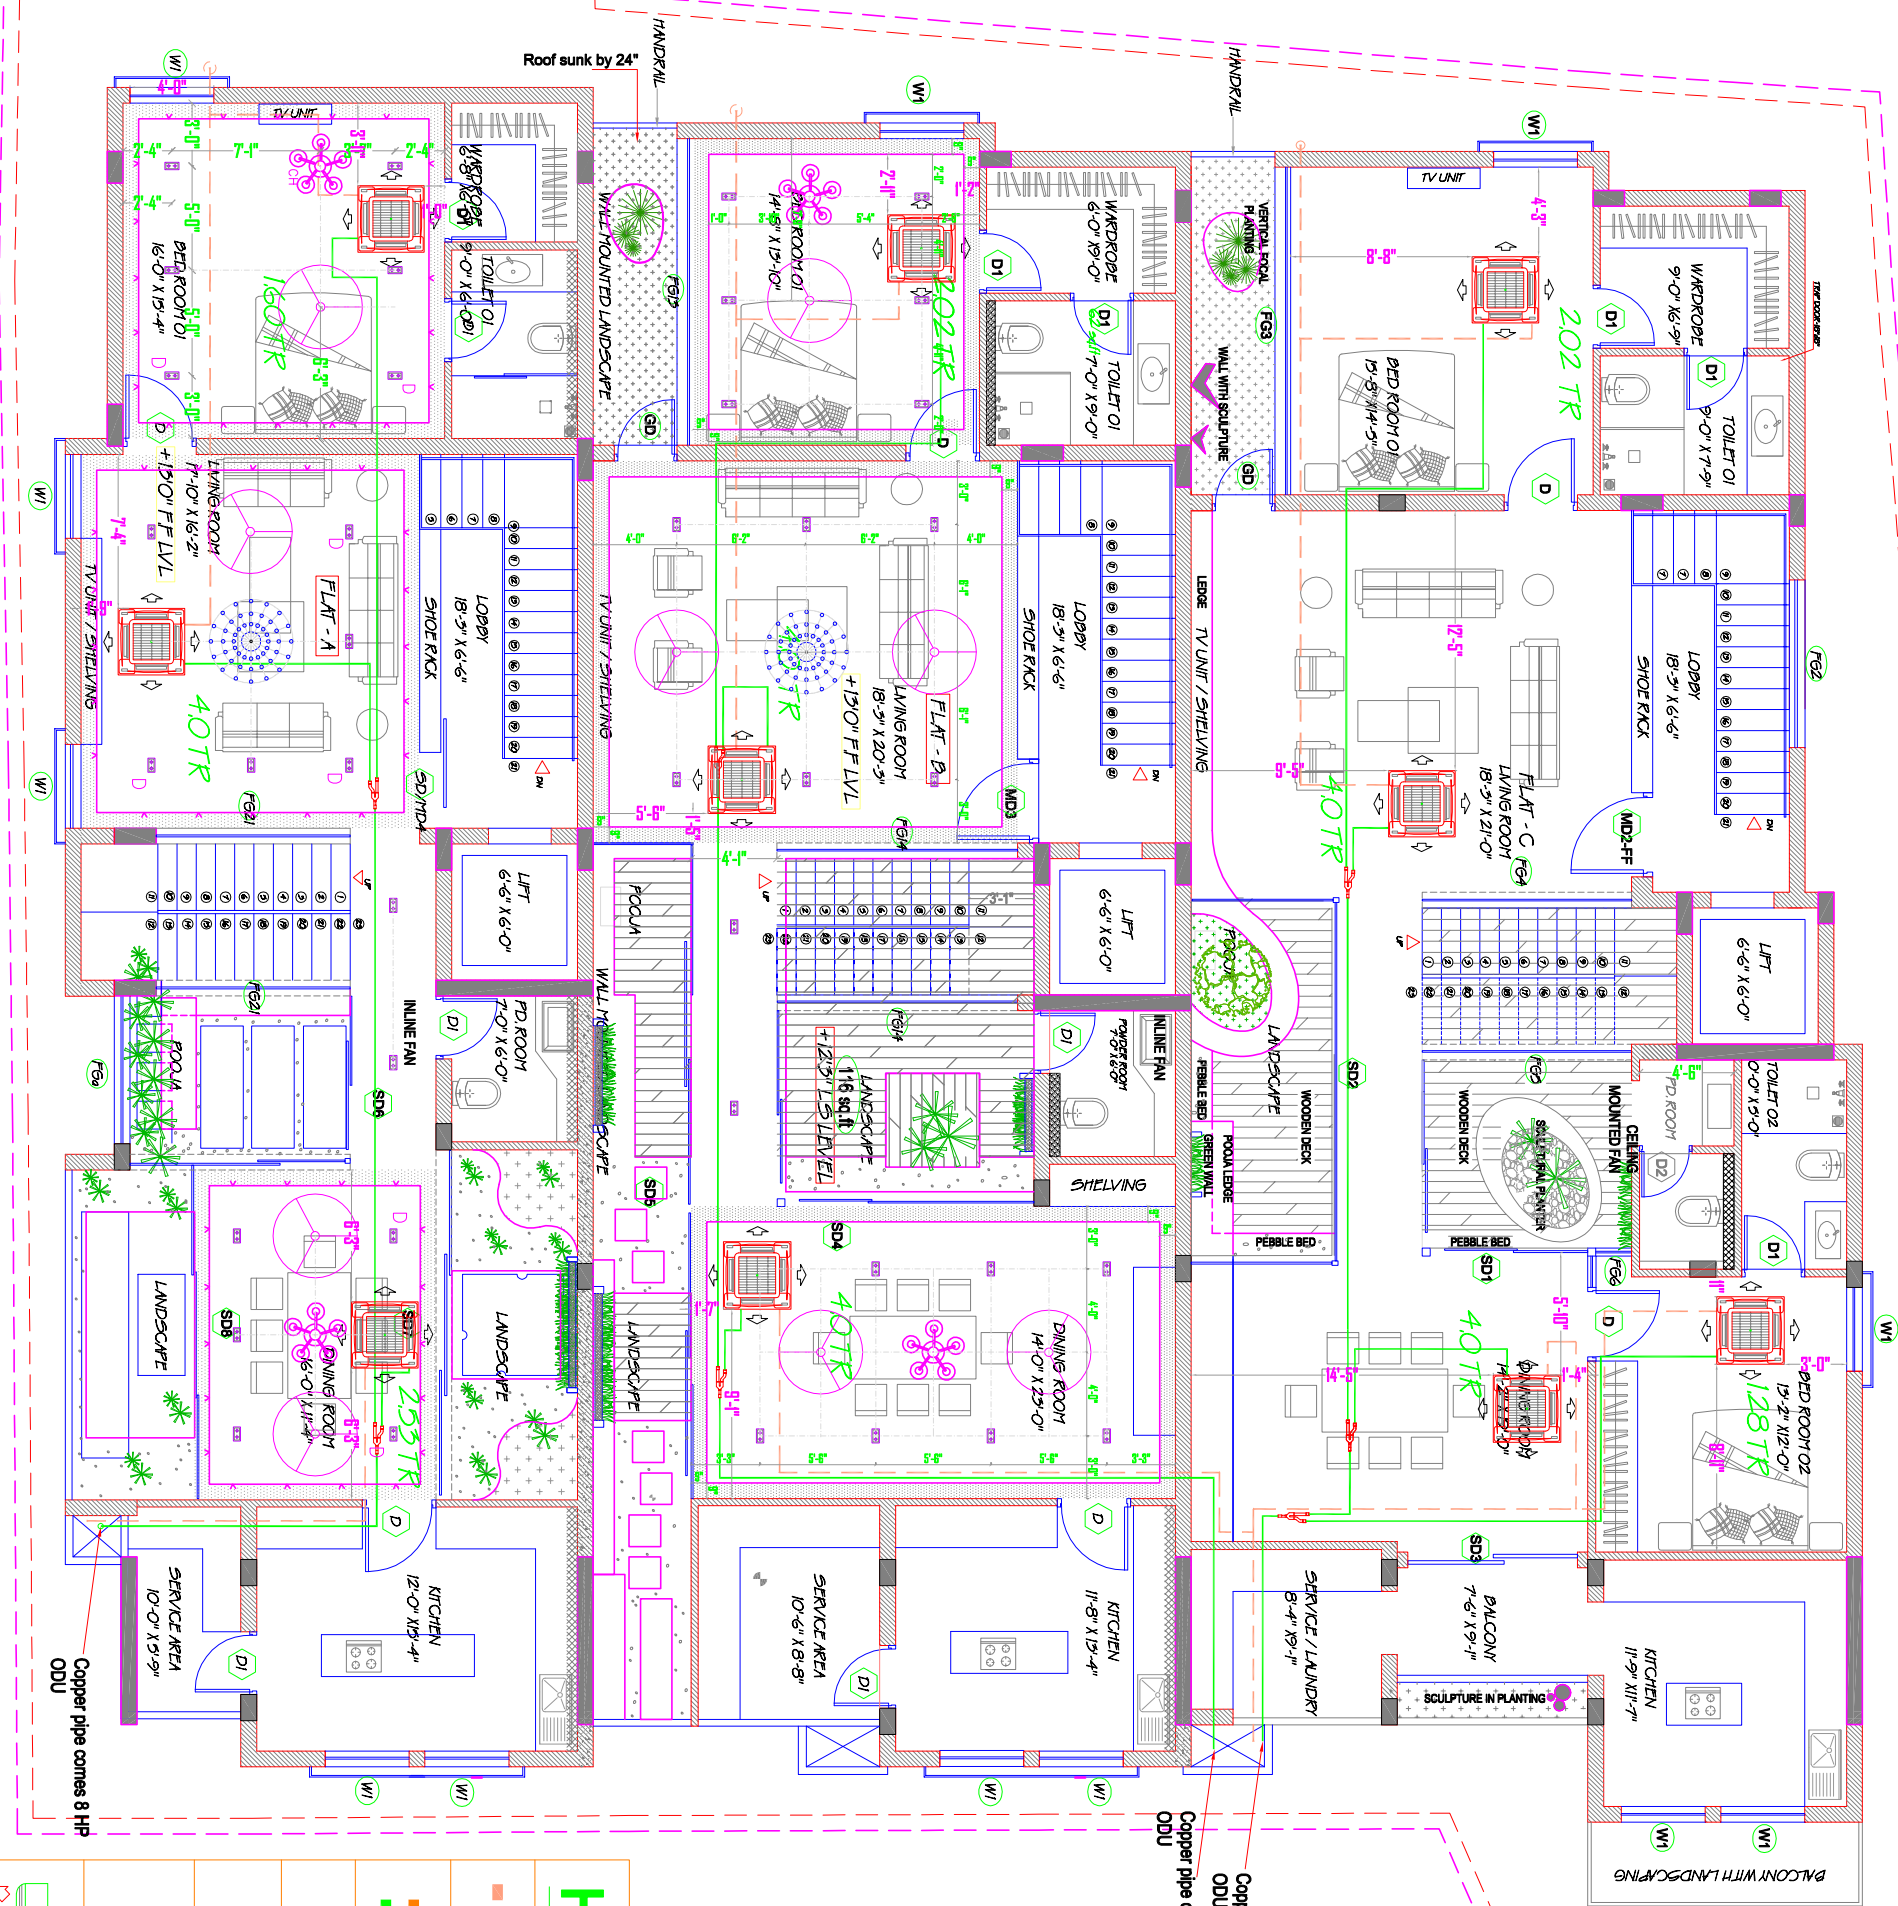

Copper pipe comes 8 HP
ODU

Copper pipe comes 12HP
ODU

Copper pipe comes 10 HP
ODU

HVAC LEGEND

	PVC DRAIN PIPE
	REFRIGERANT PIPE
	REFENET JOINT
	OUTDOOR UNIT
	4-WAY CASSETTE AC UNIT
	WALL MOUNTED SPLIT UNIT

HVAC DESIGN & CONTRACTOR:

METRO AIRCONN
19, SAMBANTHAN STREET,
MANDAVELCHENNAI-28
PHONE:044-2495 6656,
E-MAIL:- design@metroairconn.com

APPROVED FOR CONSTRUCTION:

DATE: 09.11.2016

PROJECT:


PROPOSED RESIDENTIAL BUILDING
FOR BHOOMI AND BUILDINGS, CHENNAI


LOCATION:

ADYAR

DRAWING TITLE:

FIRST FLOOR PLAN
(AC LAYOUT)

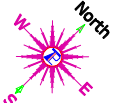

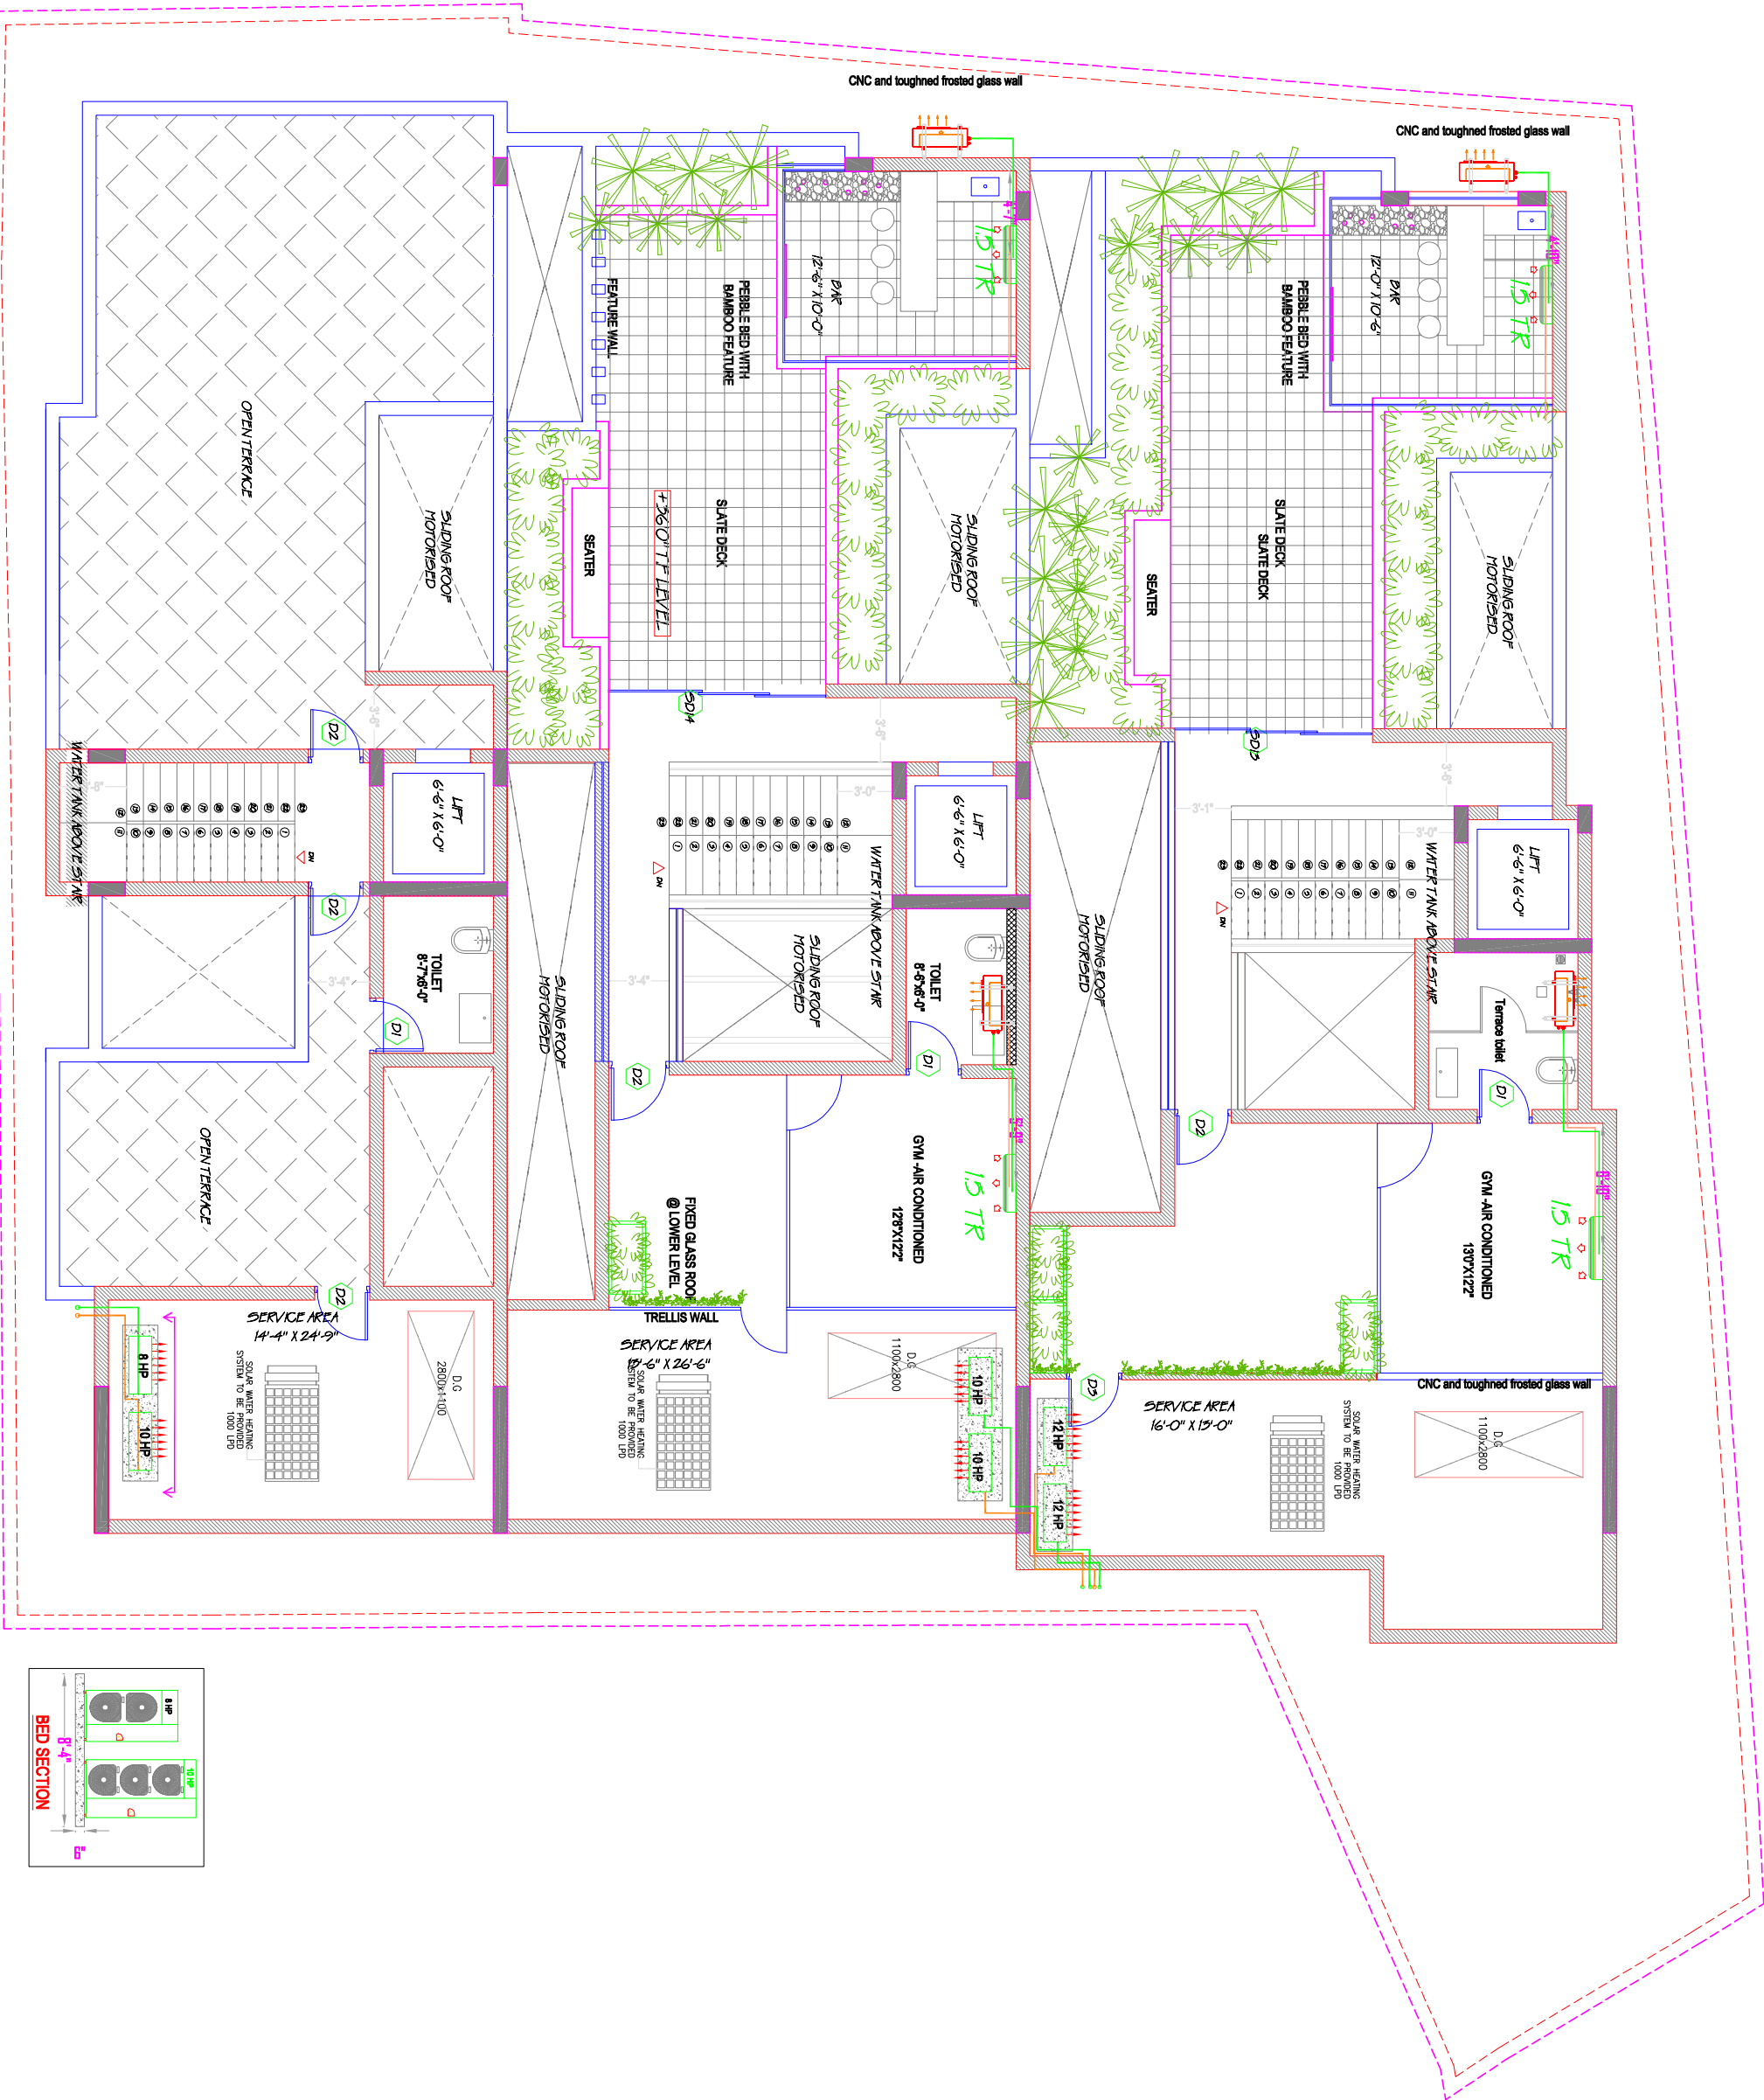

PROJECT:


PROPOSED RESIDENTIAL BUILDING
FOR BHOOMI AND BUILDINGS, CHENNAI

LOCATION:

ADYAR

DRAWING TITLE:

TERRACE FLOOR PLAN
(AC LAYOUT)

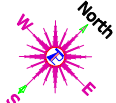

HVAC DESIGN & CONTRACTOR:

METRO AIRCONN
19, SAMBANTHAM STREET,
MANDAVEL, CHENNAI - 28
PHONE: 044-2495 6656,
E-MAIL:- design@metroairconn.com

APPROVED FOR CONSTRUCTION:

DATE: 09.11.2016