


HVAC LEGEND:

- AC SUPPLY AIR DUCT
- AC RETURN AIR DUCT
- ACCOUSTIC INSULATION
- THERMAL INSULATION
- AC REF PIPE
- AC DRAIN PIPE
- IDU DUCTABLE INDOOR UNIT
- CASSETTE UNIT
- HI WALL SPLIT UNIT
- CAR ROOM OUTDOOR UNIT
- VRF OUTDOOR UNIT
- SUPPLY AIR GRILLS
- RETURN AIR GRILLS
- SUPPLY AIR DIFFUSERS
- RETURN AIR DIFFUSERS
- FLOOR GRILLS
- VOLUME CONTROL DAMPERS
- CANVASS CONNECTION
- Y JOINTS
- SOUND ATTENUATOR
- TRAP DOOR
- AIRTIGHT PARTITION

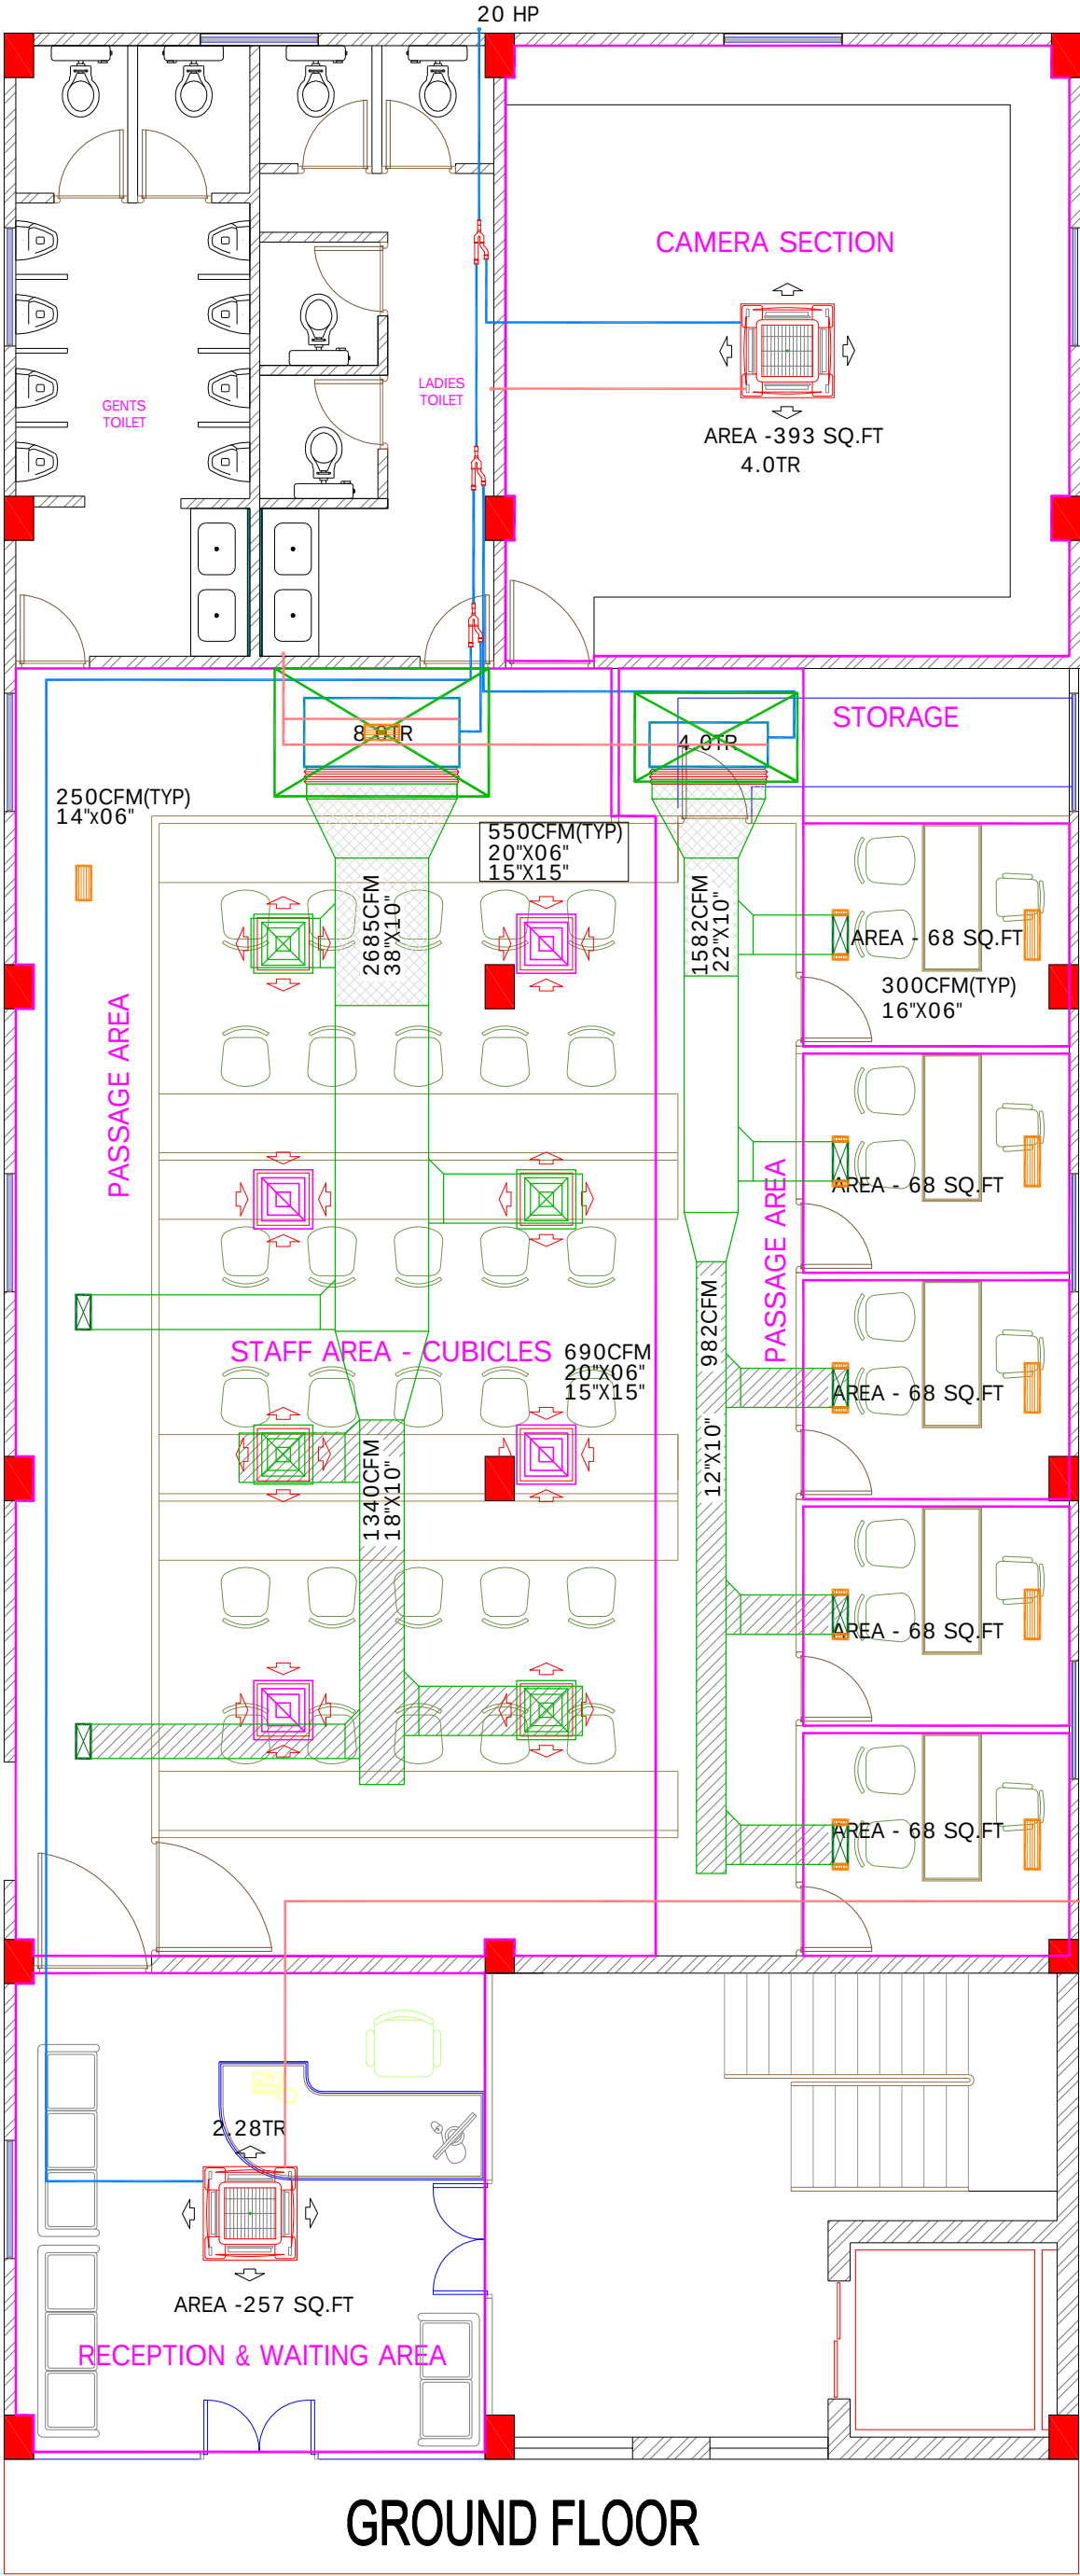

K.K. DESIGNS



KISHAN LAL : +91-9841026587  
PURAN.K : +91-9444643100  
RUCHIKA.K : +91-9884014977

METRO AIRCONN  
10/1, SUBURAYA AVENUE, C.P. RAMASAMY ROAD,  
ALWARPET, CHENNAI-18  
PHONE: 45511511.  
E-MAIL:- design@metroairconn.com

RAJ TV OFFICE AT HYDERABAD

|      |           |             |      |       |
|------|-----------|-------------|------|-------|
| 1.   | 10-07-012 | FINAL       | ALEX | GUNA  |
| REV. | DATE      | DESCRIPTION | DRN. | CHKD. |

GROUND FLOOR

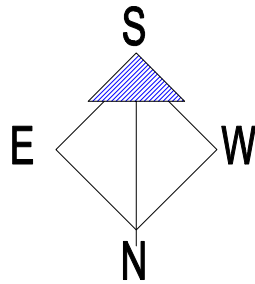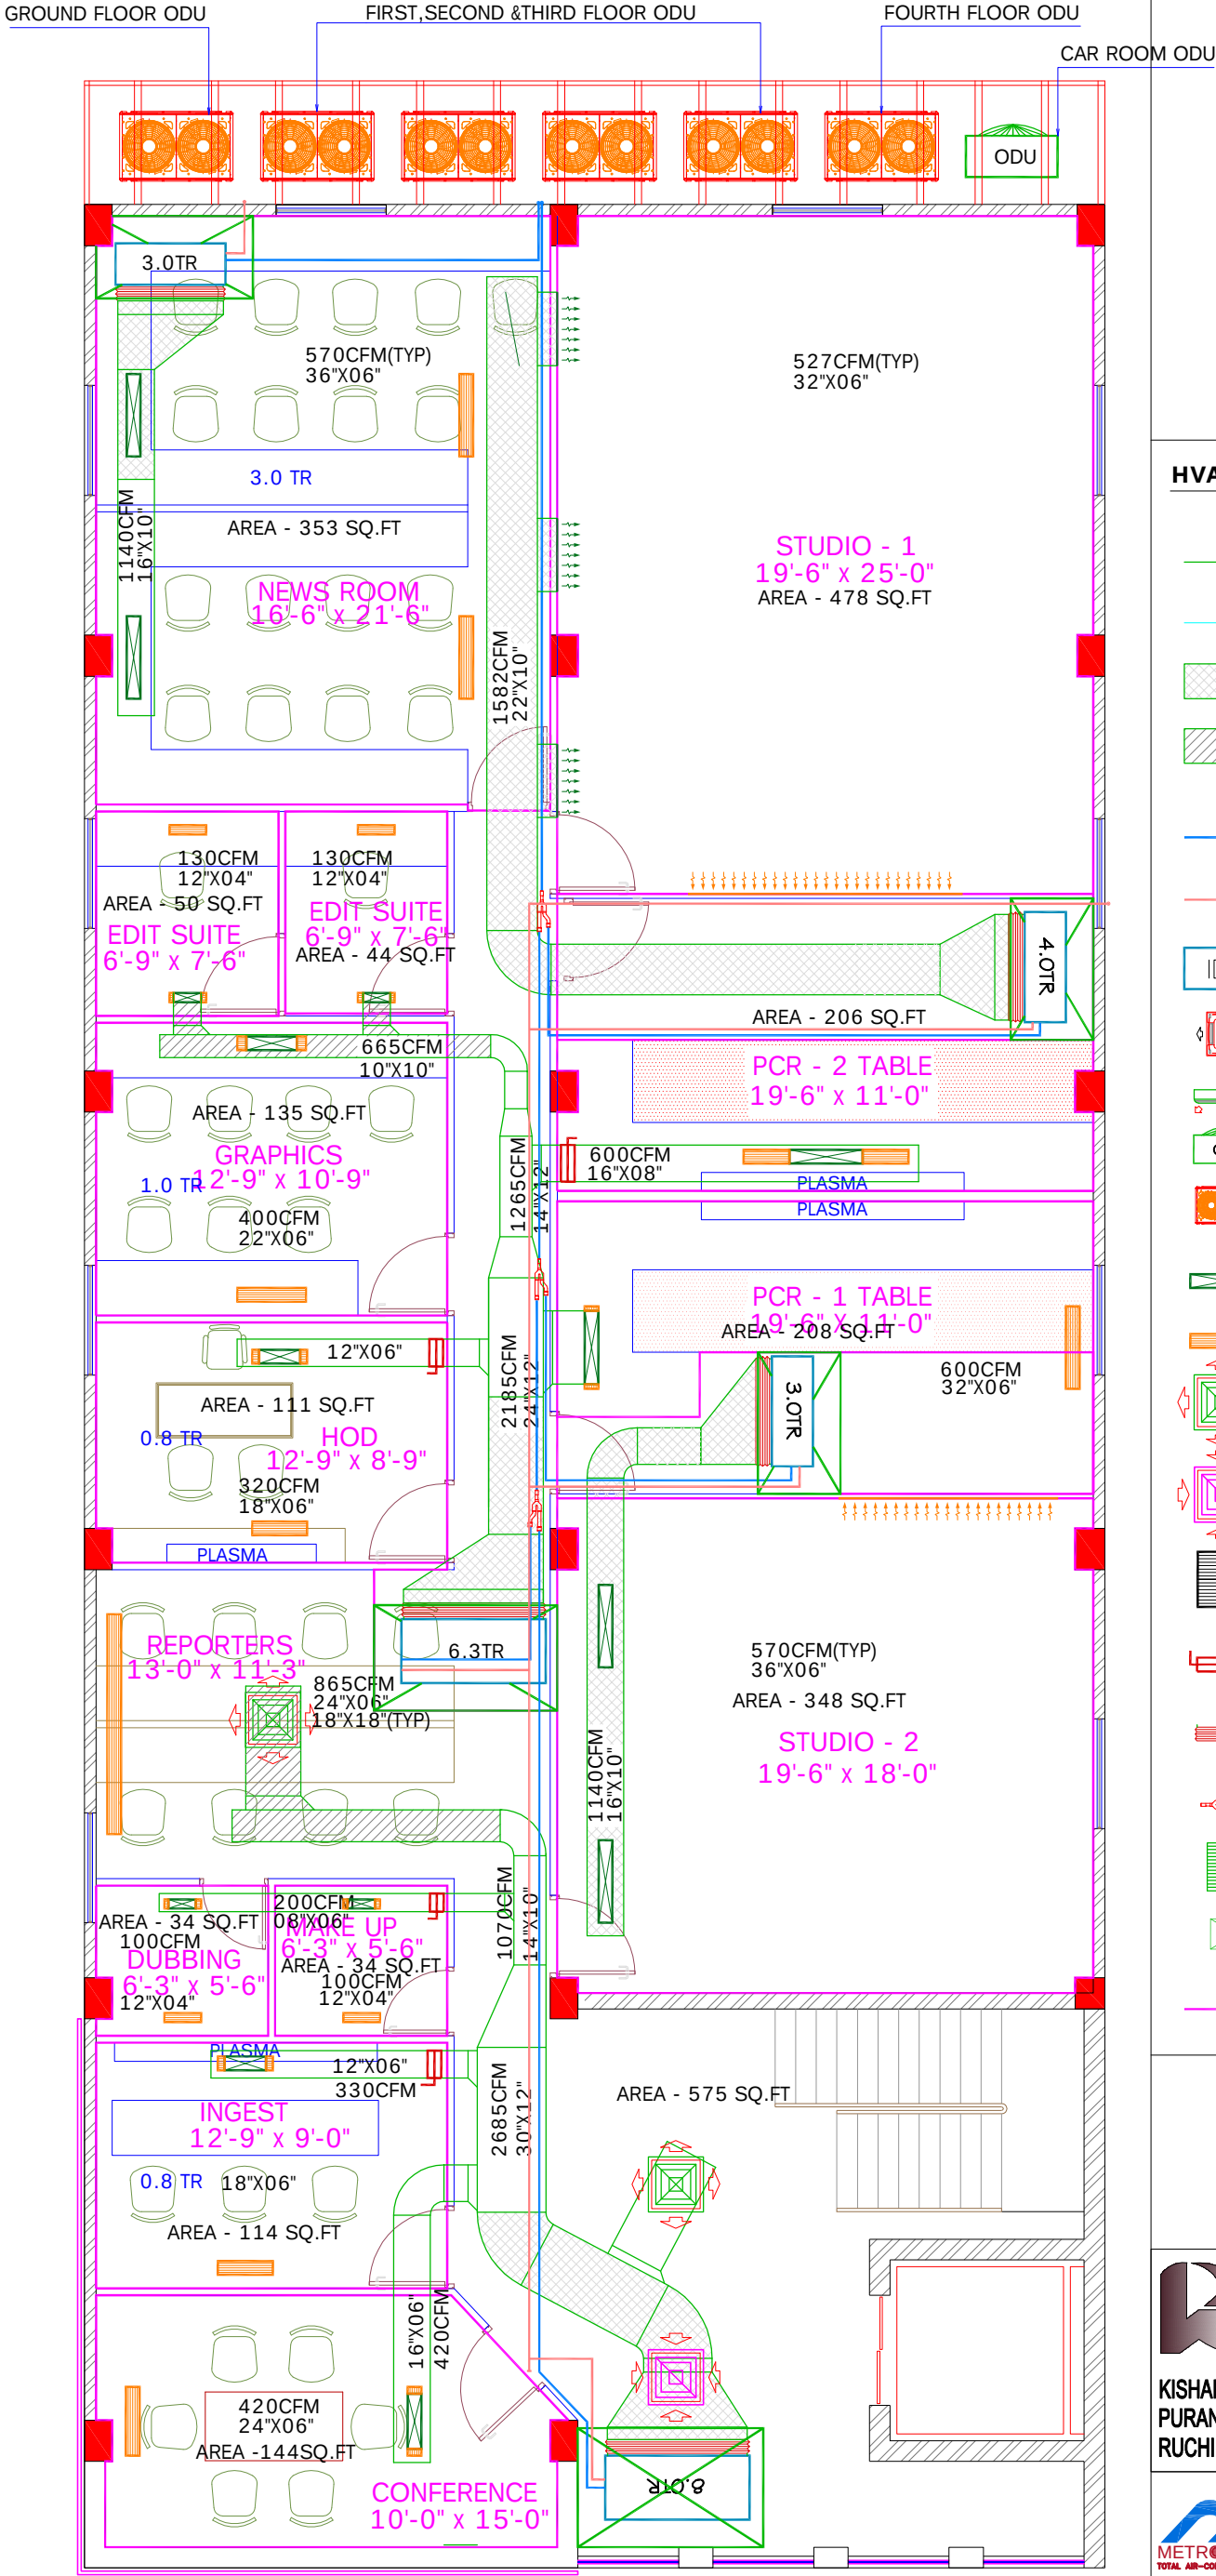

HVAC LEGEND:

- AC SUPPLY AIR DUCT
- AC RETURN AIR DUCT
- ACCOUSTIC INSULATION
- THERMAL INSULATION
- AC REF PIPE
- AC DRAIN PIPE
- IDU DUCTABLE INDOOR UNIT
- CASSETTE UNIT
- HI WALL SPLIT UNIT
- CAR ROOM OUTDOOR UNIT
- VRF OUTDOOR UNIT
- SUPPLY AIR GRILLS
- RETURN AIR GRILLS
- SUPPLY AIR DIFFUSERS
- RETURN AIR DIFFUSERS
- FLOOR GRILLS
- VOLUME CONTROL DAMPERS
- CANVASS CONNECTION
- Y JOINTS
- SOUND ATTENUATOR
- TRAP DOOR
- AIRTIGHT PARTITION



DESIGNS

K.K. DESIGNS

KISHAN LAL : +91-9841026587  
PURAN.K : +91-9444643100  
RUCHIKA.K : +91-9884014977





METRO AIRCONN  
10/1, SUBURAYA AVENUE, C.P. RAMASAMY ROAD,  
ALWARPET, CHENNAI - 18  
PHONE: 45511511.  
E-MAIL: - design@metroairconn.com

RAJ TV OFFICE AT HYDERABAD

|      |           |             |      |       |
|------|-----------|-------------|------|-------|
| 1.   | 10-07-012 | FINAL       | ALEX | GUNA  |
| REV. | DATE      | DESCRIPTION | DRN. | CHKD. |

FIRST FLOOR

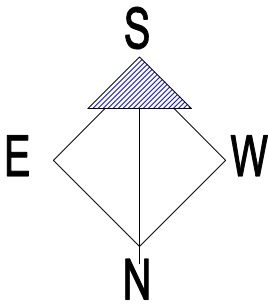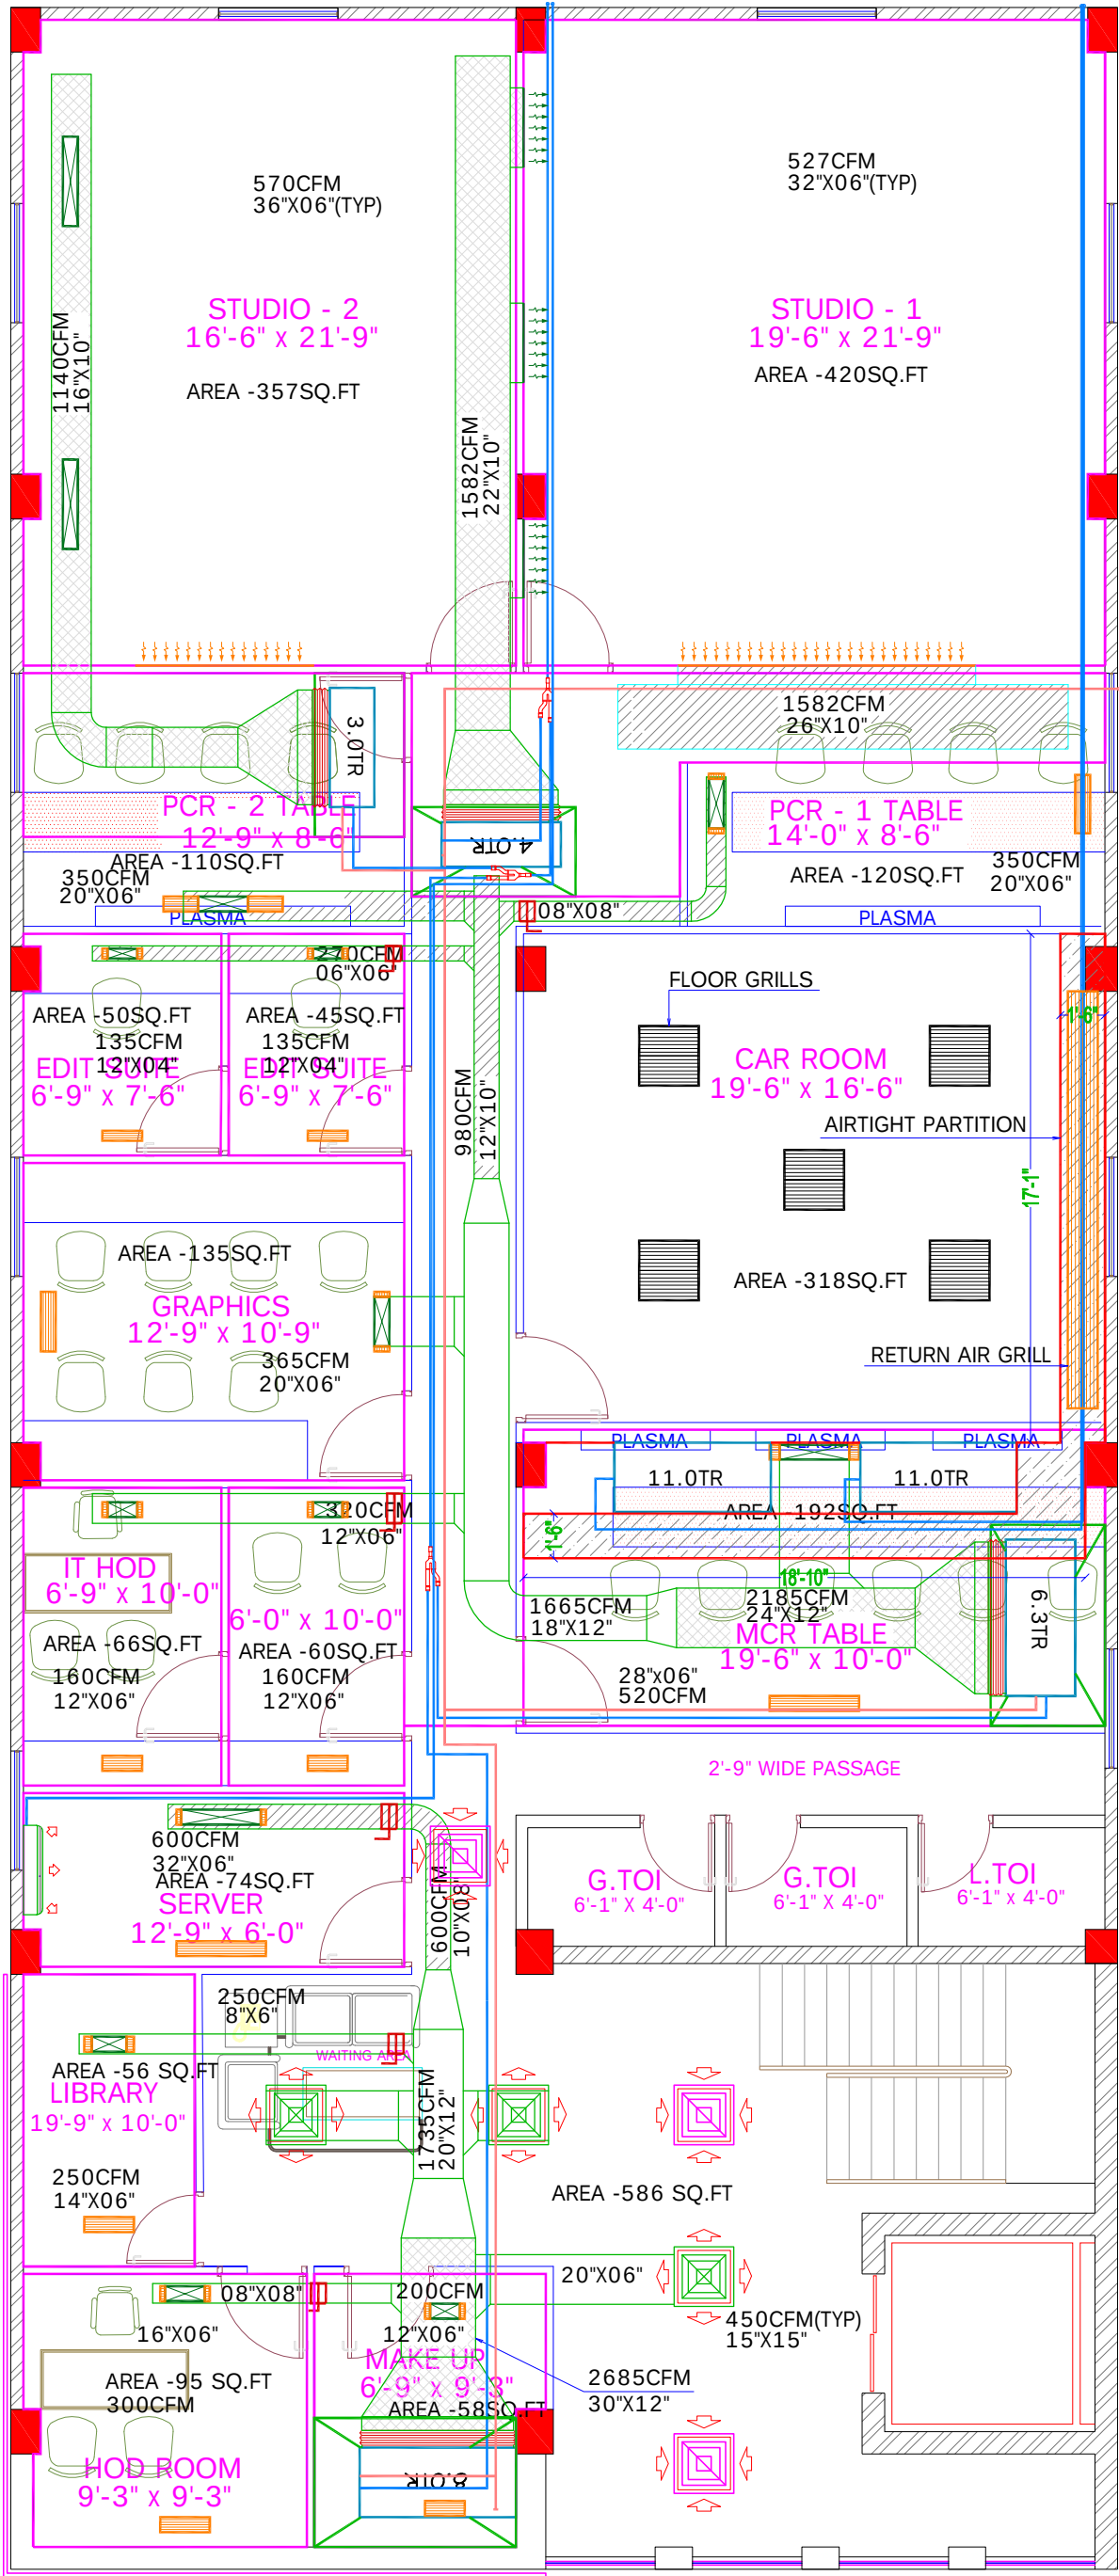

**HVAC LEGEND:**

- AC SUPPLY AIR DUCT
- AC RETURN AIR DUCT
- ACCOUSTIC INSULATION
- THERMAL INSULATION
- AC REF PIPE
- AC DRAIN PIPE
- IDU DUCTABLE INDOOR UNIT
- CASSETTE UNIT
- HI WALL SPLIT UNIT
- CAR ROOM OUTDOOR UNIT
- VRF OUTDOOR UNIT
- SUPPLY AIR GRILLS
- RETURN AIR GRILLS
- SUPPLY AIR DIFFUSERS
- RETURN AIR DIFFUSERS
- FLOOR GRILLS
- VOLUME CONTROL DAMPERS
- CANVASS CONNECTION
- Y JOINTS
- SOUND ATTENUATOR
- TRAP DOOR
- AIRTIGHT PARTITION

**SECOND FLOOR**



K.K. DESIGNS



KISHAN LAL : +91-9841026587  
PURAN.K : +91-9444643100  
RUCHIKA.K : +91-9884014977

METRO AIRCONN  
10/1, SUBURAYA AVENUE, C.P. RAMASAMY ROAD,  
ALWARPET, CHENNAI-18  
PHONE: 45511511.  
E-MAIL:- design@metroairconn.com

RAJ TV OFFICE AT HYDERABAD

|      |           |             |      |       |
|------|-----------|-------------|------|-------|
| 1.   | 10-07-012 | FINAL       | ALEX | GUNA  |
| REV. | DATE      | DESCRIPTION | DRN. | CHKD. |



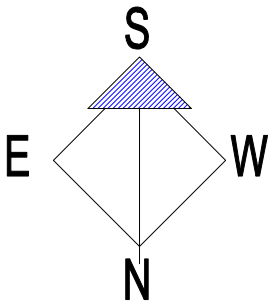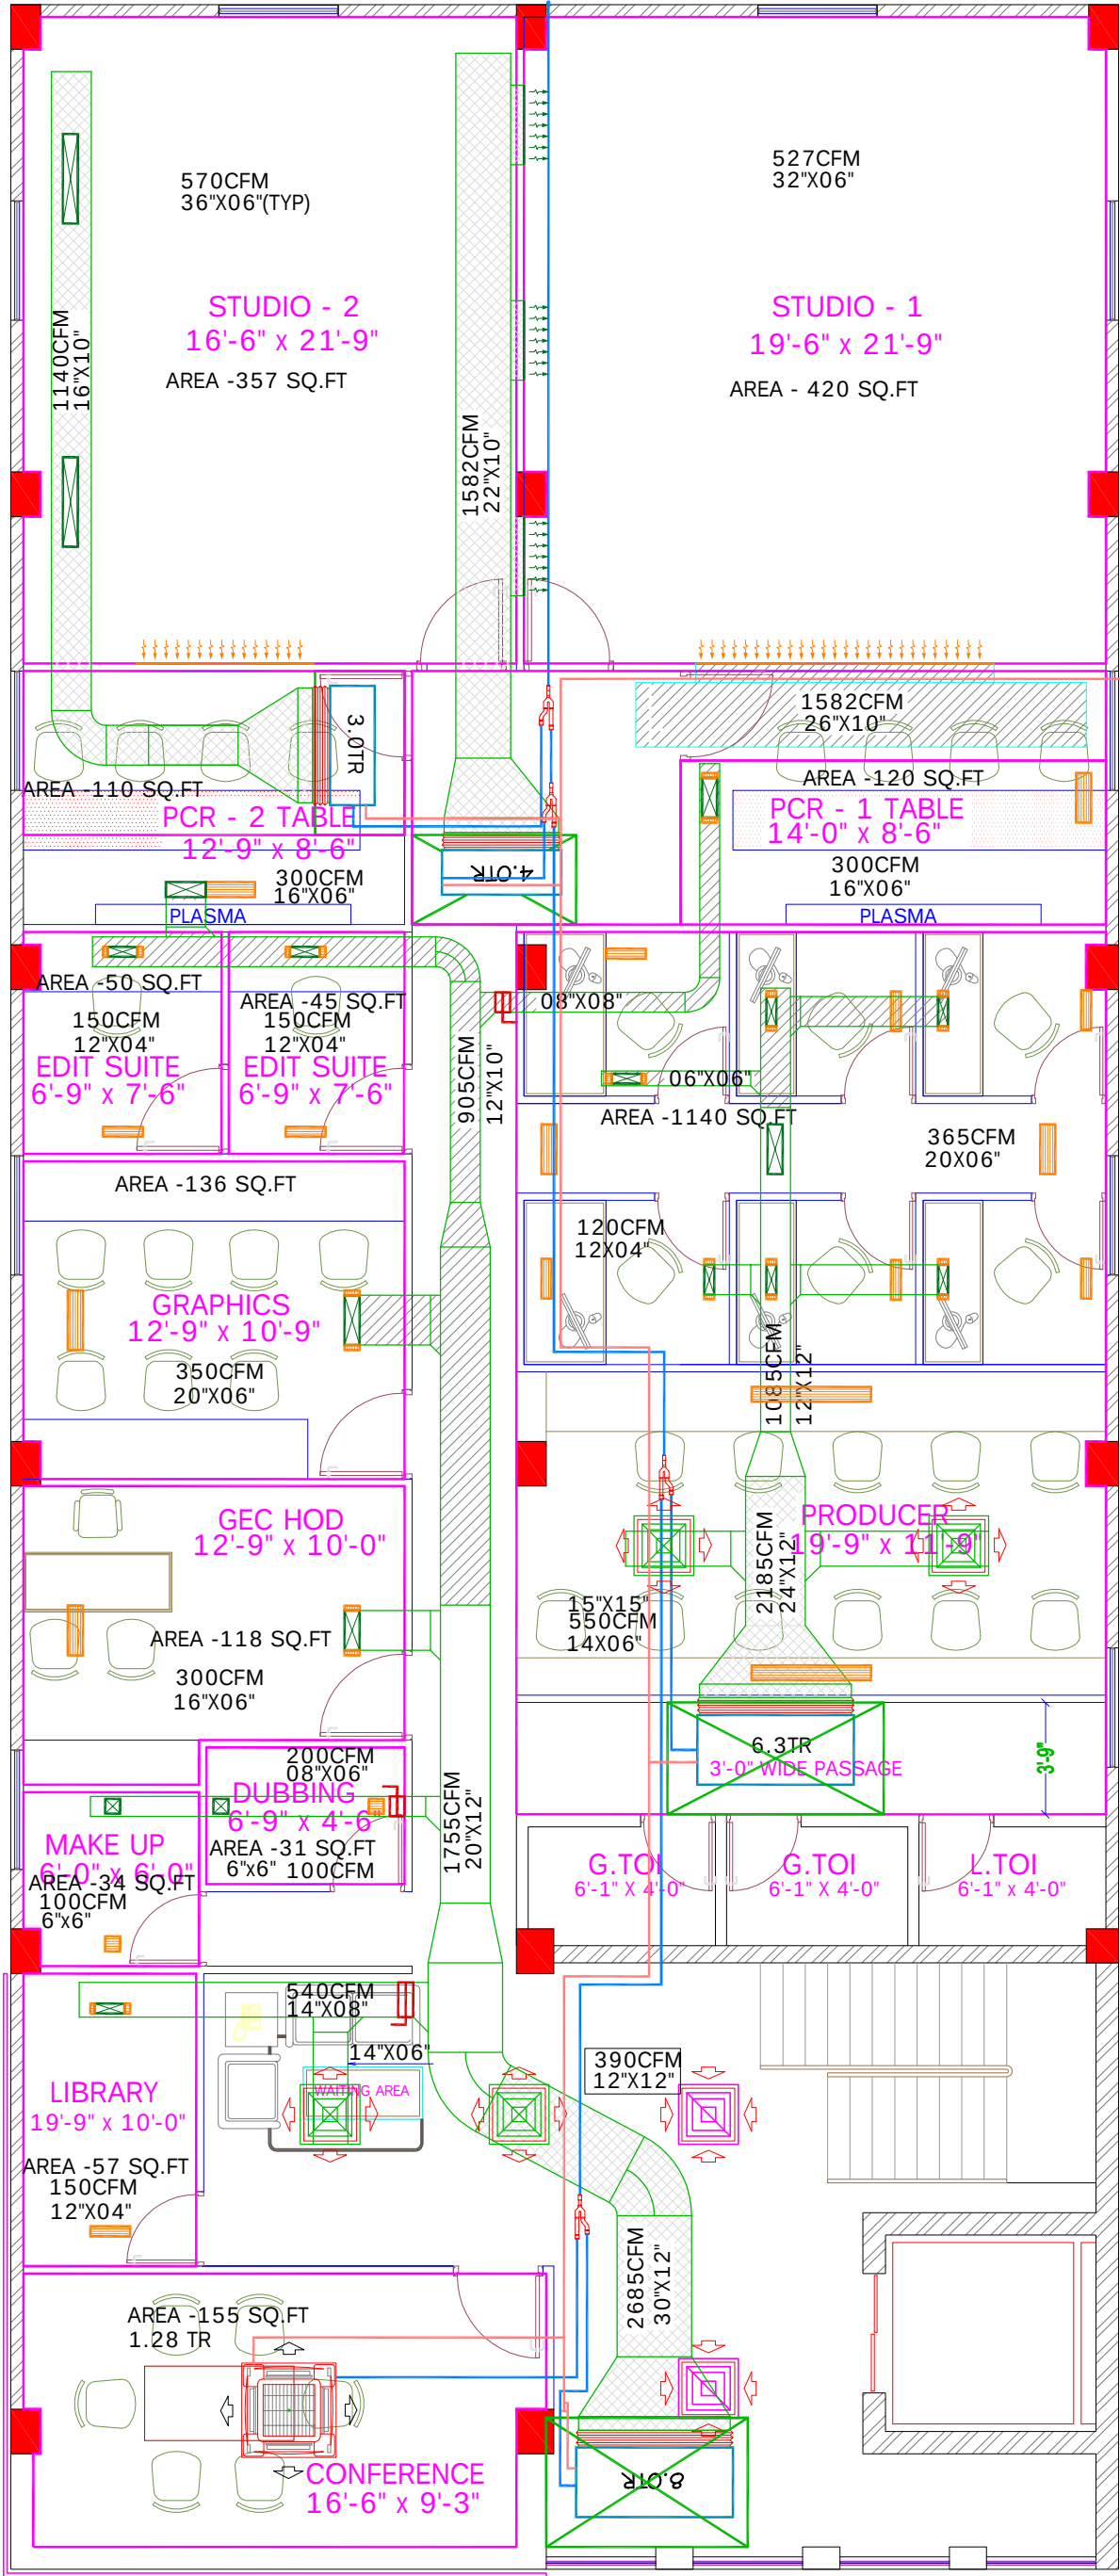

- HVAC LEGEND:**
- AC SUPPLY AIR DUCT
  - AC RETURN AIR DUCT
  - ACCOUSTIC INSULATION
  - THERMAL INSULATION
  - AC REF PIPE
  - AC DRAIN PIPE
  - IDU DUCTABLE INDOOR UNIT
  - CASSETTE UNIT
  - HI WALL SPLIT UNIT
  - CAR ROOM OUTDOOR UNIT
  - VRF OUTDOOR UNIT
  - SUPPLY AIR GRILLS
  - RETURN AIR GRILLS
  - SUPPLY AIR DIFFUSERS
  - RETURN AIR DIFFUSERS
  - FLOOR GRILLS
  - VOLUME CONTROL DAMPERS
  - CANVASS CONNECTION
  - Y JOINTS
  - SOUND ATTENUATOR
  - TRAP DOOR
  - AIRTIGHT PARTITION

THIRD FLOOR

**K.K. DESIGNS**



KISHAN LAL : +91-9841026587  
PURAN.K : +91-9444643100  
RUCHIKA.K : +91-9884014977

**METRO AIRCONN**

10/1, SUBURAYA AVENUE, C.P. RAMASAMY ROAD,  
ALWARPET, CHENNAI - 18  
PHONE: 45511511  
E-MAIL: design@metroairconn.com

RAJ TV OFFICE AT HYDERABAD

|      |           |             |      |       |
|------|-----------|-------------|------|-------|
| 1.   | 10-07-012 | FINAL       | ALEX | GUNA  |
| REV. | DATE      | DESCRIPTION | DRN. | CHKD. |

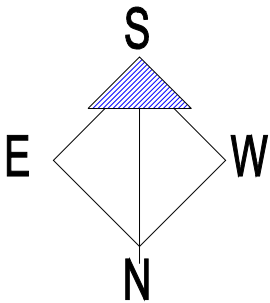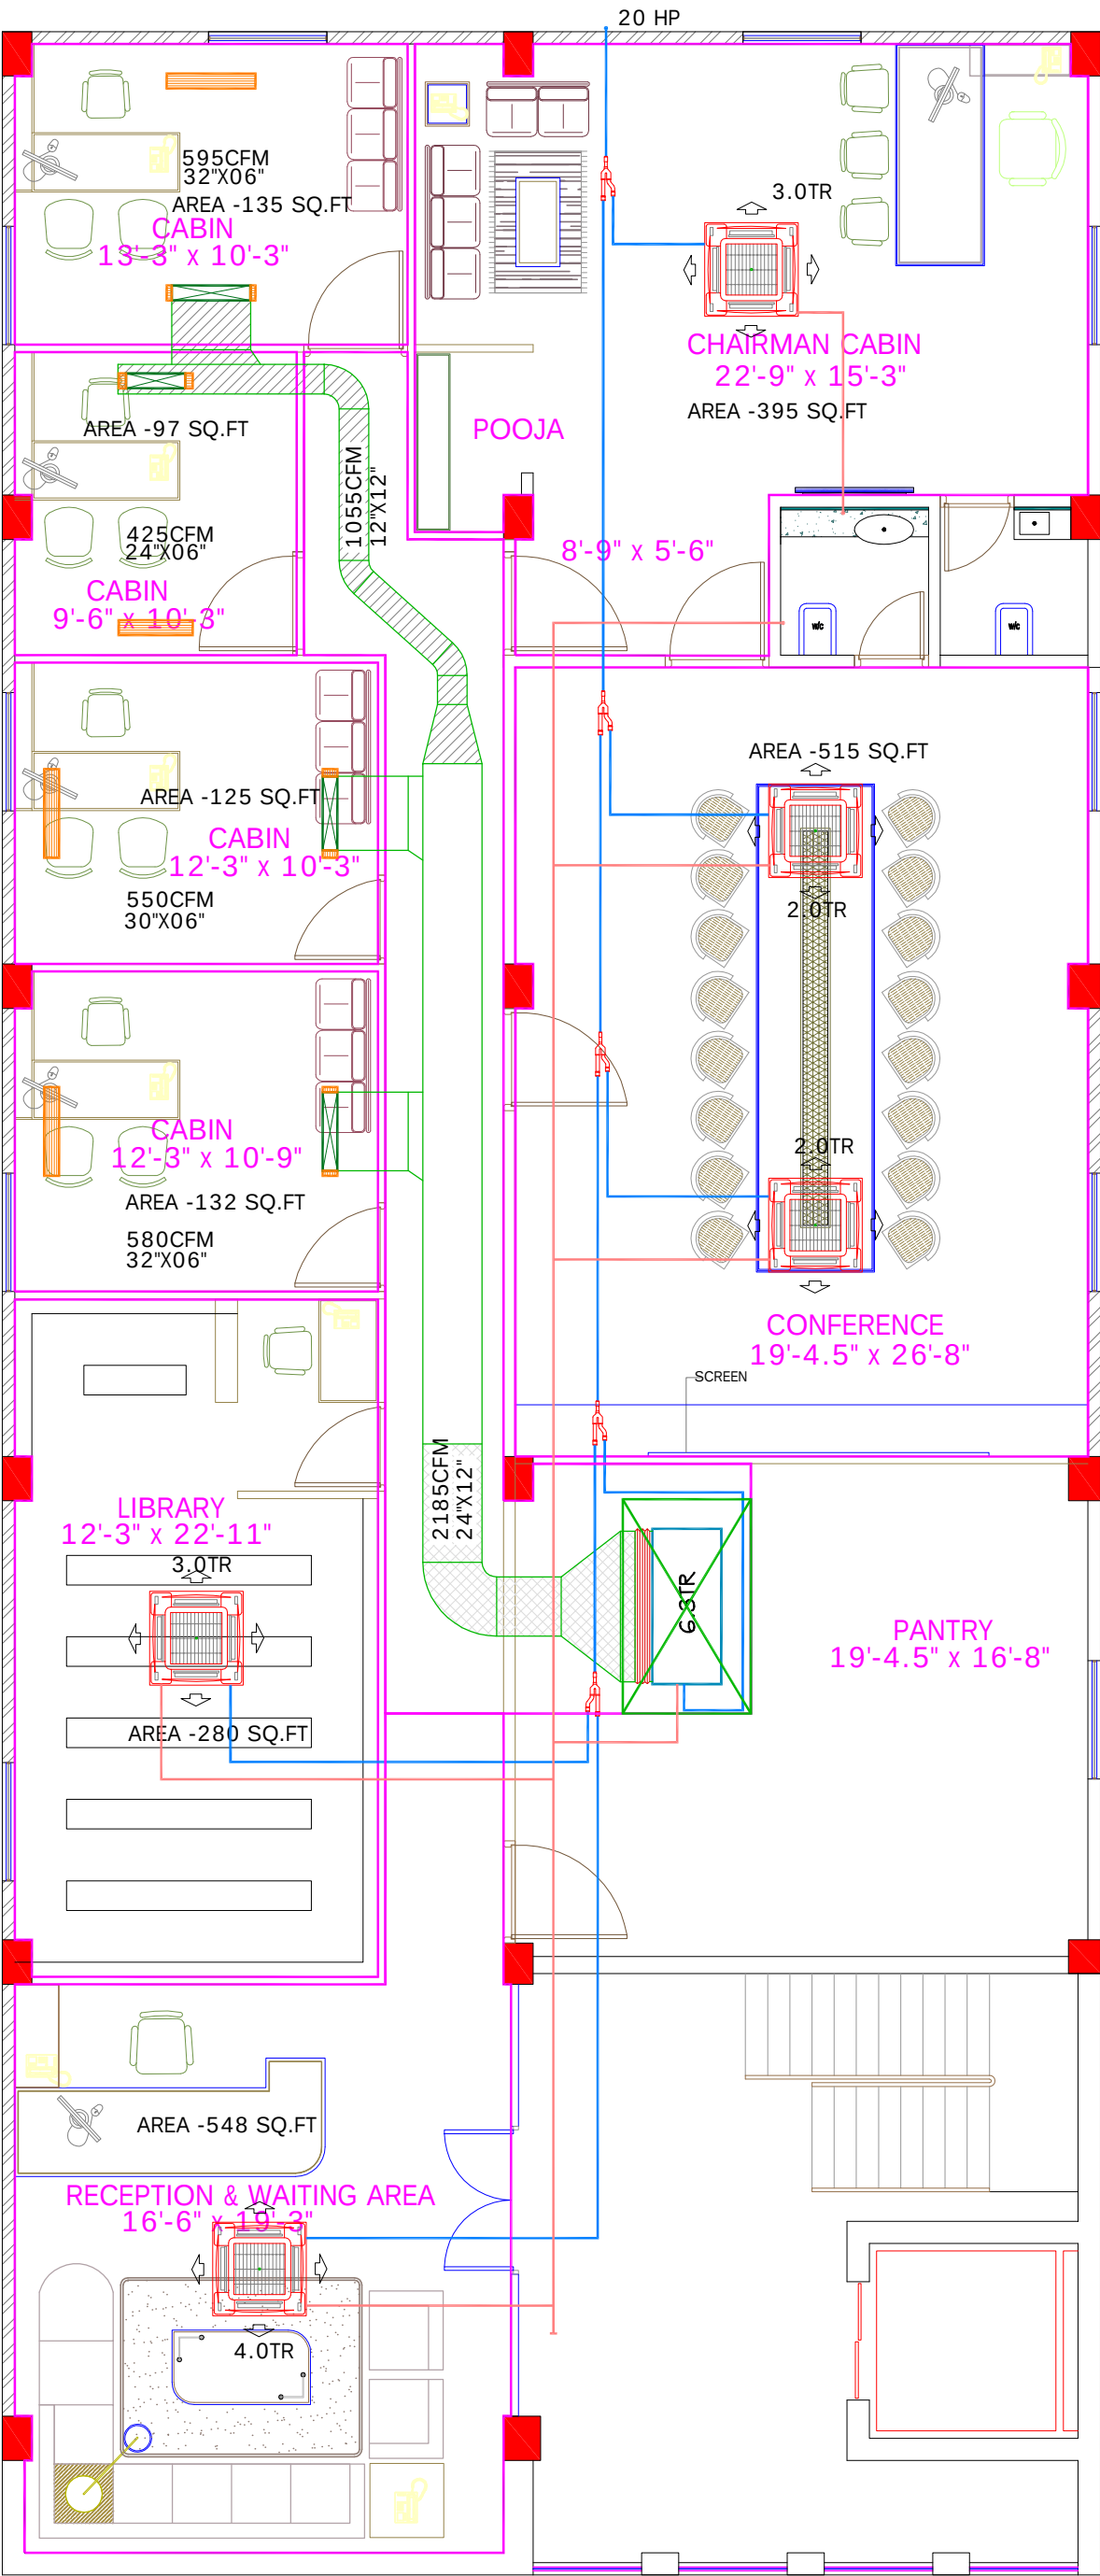

HVAC LEGEND:

- AC SUPPLY AIR DUCT
- AC RETURN AIR DUCT
- ACCOUSTIC INSULATION
- THERMAL INSULATION
- AC REF PIPE
- AC DRAIN PIPE
- IDU DUCTABLE INDOOR UNIT
- CASSETTE UNIT
- HI WALL SPLIT UNIT
- CAR ROOM OUTDOOR UNIT
- VRF OUTDOOR UNIT
- SUPPLY AIR GRILLS
- RETURN AIR GRILLS
- SUPPLY AIR DIFFUSERS
- RETURN AIR DIFFUSERS
- FLOOR GRILLS
- VOLUME CONTROL DAMPERS
- CANVASS CONNECTION
- Y JOINTS
- SOUND ATTENUATOR
- TRAP DOOR
- AIRTIGHT PARTITION

FOURTH FLOOR



K.K. DESIGNS

KISHAN LAL : +91-9841026587  
PURAN.K : +91-9444643100  
RUCHIKA.K : +91-9884014977

METRO AIRCONN  
10/1, SUBURAYA AVENUE, C.P. RAMASAMY ROAD,  
ALWARPET, CHENNAI-18  
PHONE: 45511511.  
E-MAIL:- design@metroairconn.com

RAJ TV OFFICE AT HYDERABAD

|      |           |             |      |       |
|------|-----------|-------------|------|-------|
| 1.   | 10-07-012 | FINAL       | ALEX | GUNA  |
| REV. | DATE      | DESCRIPTION | DRN. | CHKD. |